





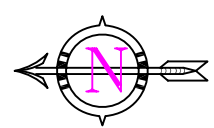
| | | | | | | | |
|--|--|---------------------|---|----------------------------|----------|------------|-----|
| PROJECT NAME : | PROJECT CONSULTANT : | DRAWING: | DRAWN | SRIDEVI | APPROVED | M.S.RAO | |
| PROPOSED RESIDENCE FOR MAYURI GREEN LANDS KURNOOL (EAST FACING-730SFT) |  Akshaya Infra Consultants Pvt.Ltd. Architects & Engineers, 1st.FLOOR, BHAVANA ENCLAVE, VI-PHASE, KPHB COLONY, HYDERABAD-72, A.P.INDIA. TEL: +91-40-23154848, 4949, 4999. Email: akshaya@akshayainfra.com www.akshayainfra.com | PRESENTATION | ARCHITECT | JYOTHI | DATE | 2010-01-29 | |
| CLIENT: | | | CHECKED | MADHUKAR | SCALE | | |
| RAAGA MAYURI | | | NORTH DIRECTION: | DRAWING No : | | | REV |
| | | |  | AIC-205-RME-A-DUP-CD-A1-01 | | 0 OF 0 | R0 |
| This document is property of AKSHAYA INFRA CONSULTANTS Pvt. Ltd. This drawing must not be copied/reproduced/retained/duplicated/disclosed totally or partially in whatsoever manner, without prior written consent from AKSHAYA INFRA CONSULTANTS Pvt.Ltd. | | | | | | | |

32'0"

48'0"

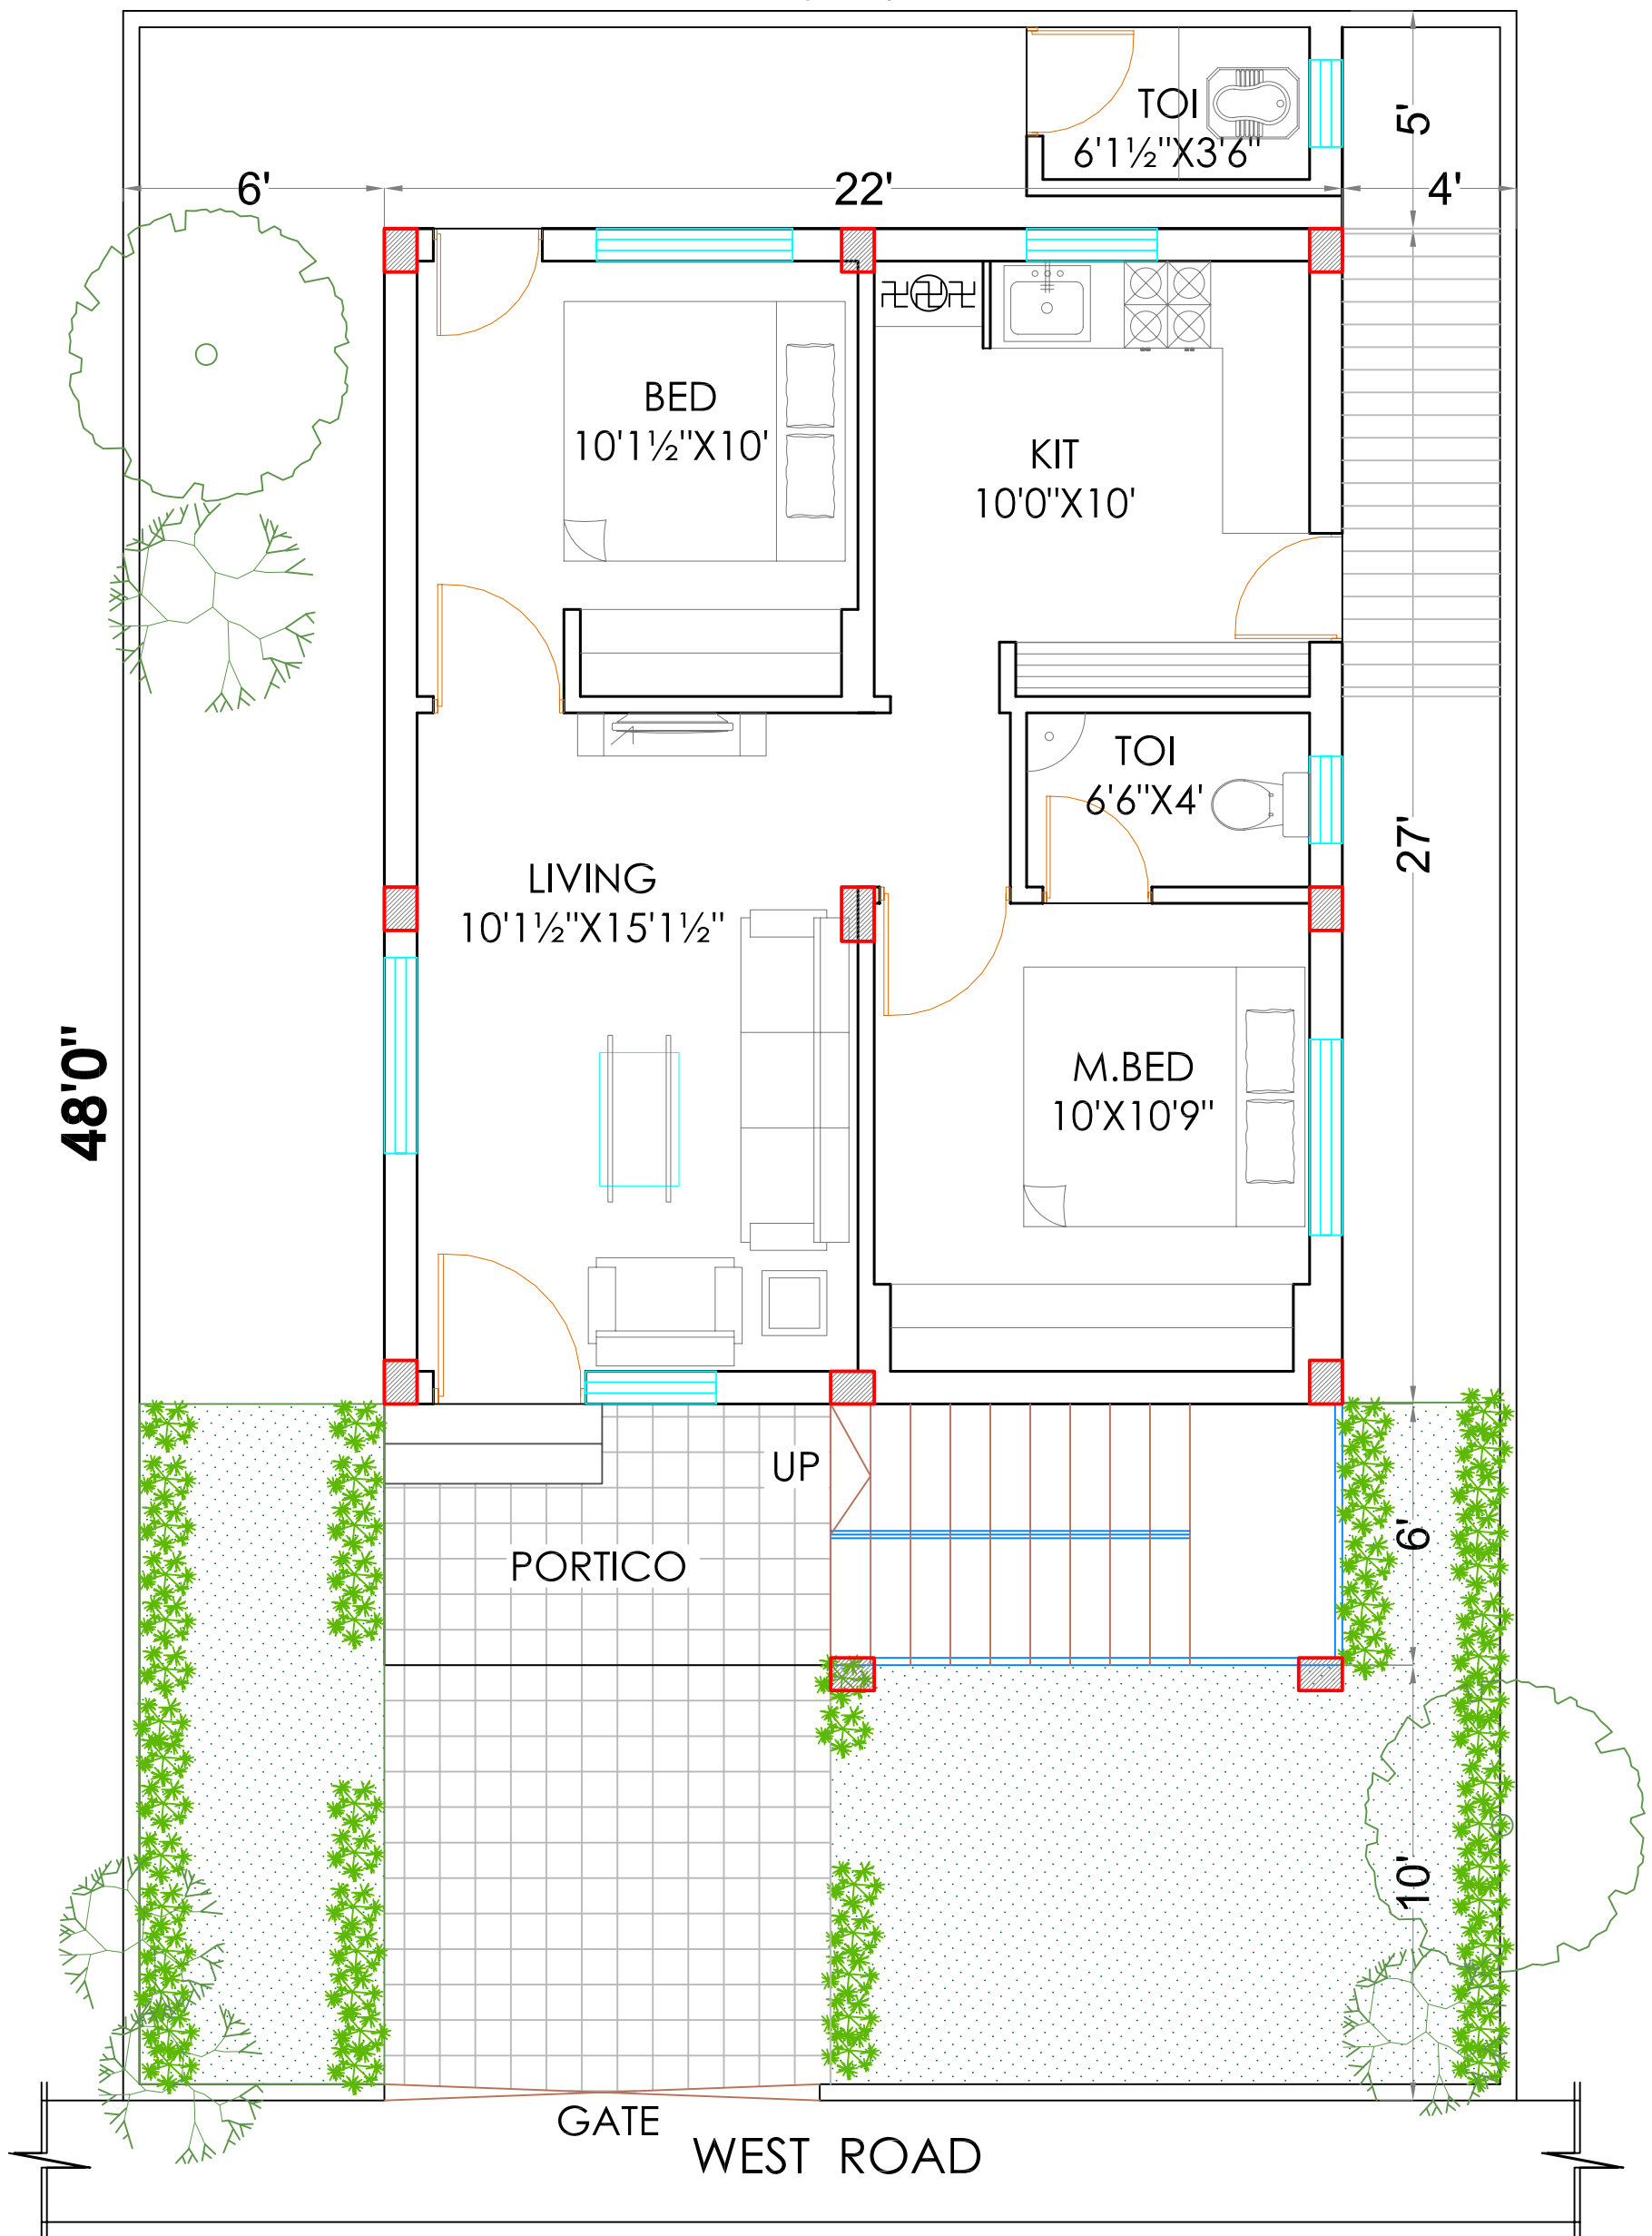

| | | | | | | | |
|---|--|---------------------|------------------|--|----------|------------|----|
| PROJECT NAME : | PROJECT CONSULTANT : | DRAWING: | DRAWN | SRIDEVI | APPROVED | M.S.RAO | |
| PROPOSED RESIDENCE FOR MAYURI GREEN LANDS KURNOOL (WEST FACING-730SFT) |  Akshaya Infra Consultants Pvt.Ltd. Architects & Engineers, 1st.FLOOR, BHAVANA ENCLAVE, VI-PHASE, KPHB COLONY, HYDERABAD-72, A.P.INDIA. TEL: +91-40-23154848, 4949, 4999. Email: akshaya@akshayainfra.com www.akshayainfra.com | PRESENTATION | ARCHITECT | JYOTHI | DATE | 2010-01-29 | |
| CLIENT: | | | CHECKED | MADHUKAR | SCALE | | |
| RAAGA MAYURI | | | NORTH DIRECTION: | DRAWING No : AIC-205-RMW-A-DUP-CD-A1-01 | | REV | R0 |
| | | | | | | 0 OF 0 | |



This document is property of AKSHAYA INFRA CONSULTANTS Pvt. Ltd. This drawing must not be copied/reproduced/retained/duplicated/disclosed totally or partially in whatsoever manner, without prior written consent from AKSHAYA INFRA CONSULTANTS Pvt.Ltd.